




FS 36622

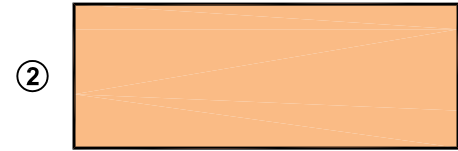


FS 22563

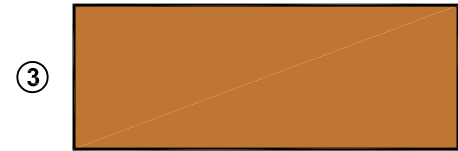


FS 30450

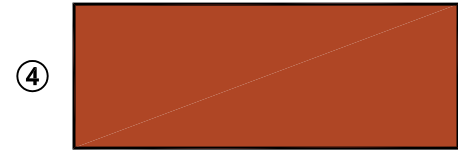

FS 20252

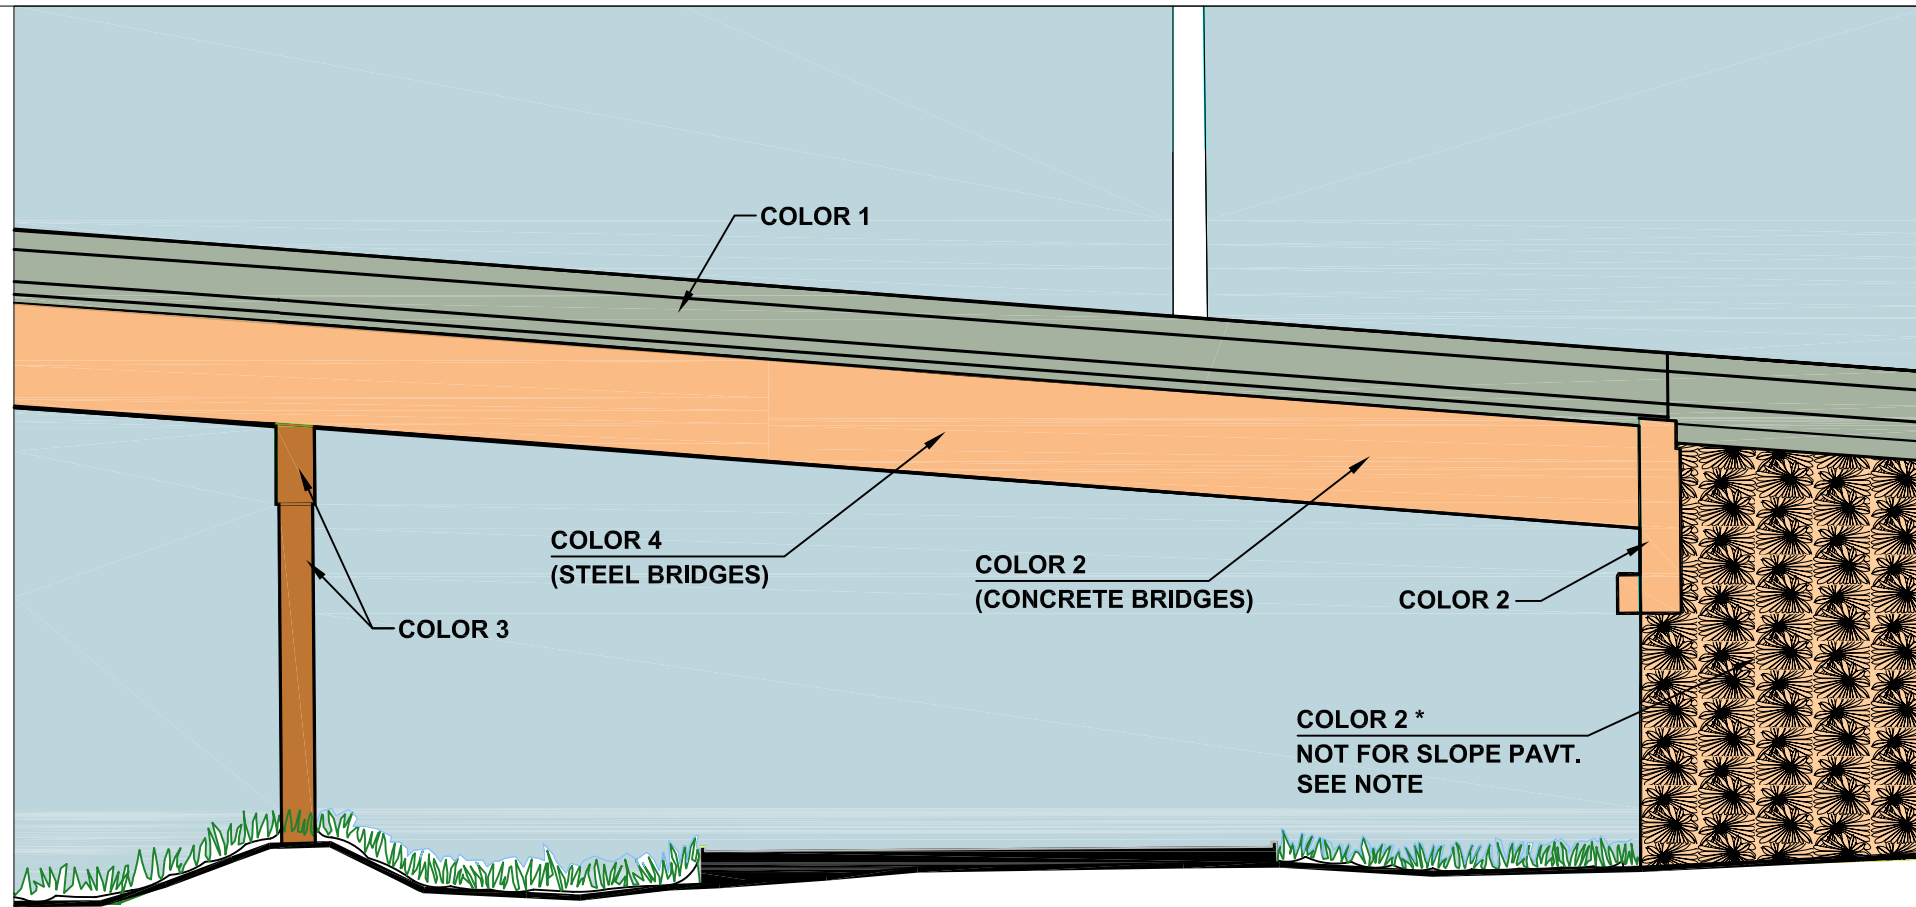

TYPICAL BRIDGE COMPONENTS

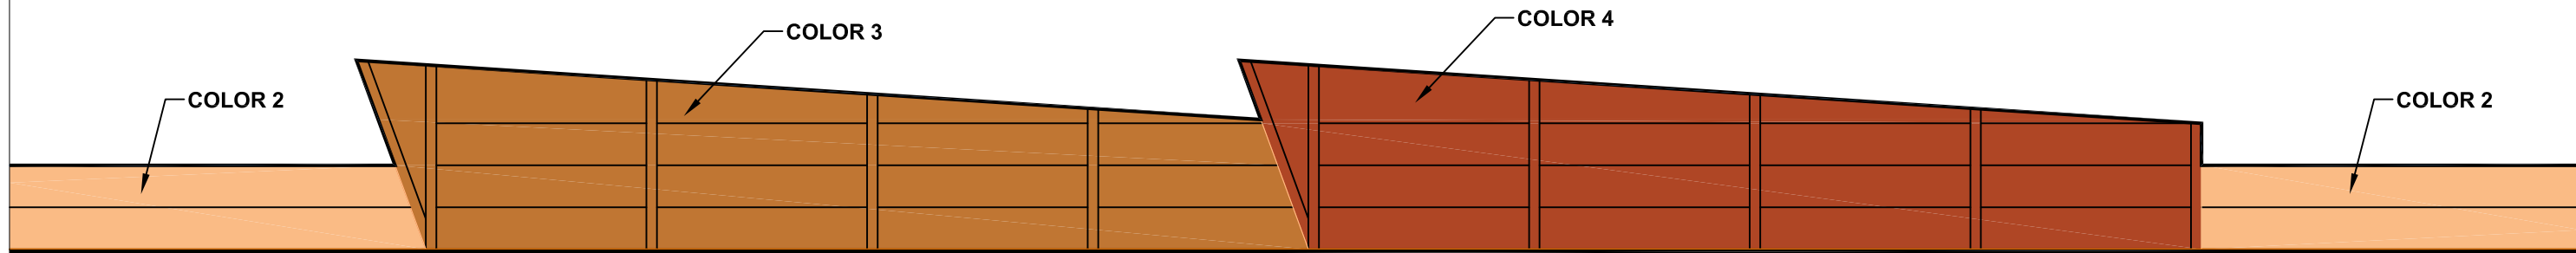

TYPICAL NOISE WALL COMPONENTS

NOTE:  
 \* ALL SLOPE PAVEMENT SHALL BE COLOR 1-FS 36622 INCLUDING WING WALL. THE  
 CANTILEVER UNDERDECK AT THE EXTERIOR BEAM SHALL BE COLOR 1-FS 36622