





FS 36622

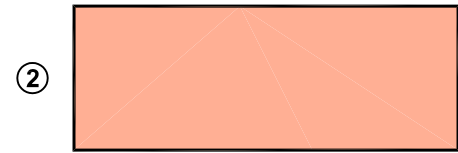


FS 11670

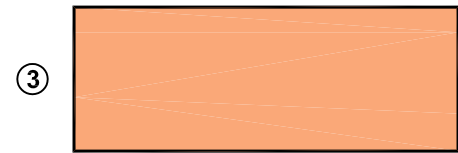


FS 32516



FS 22144

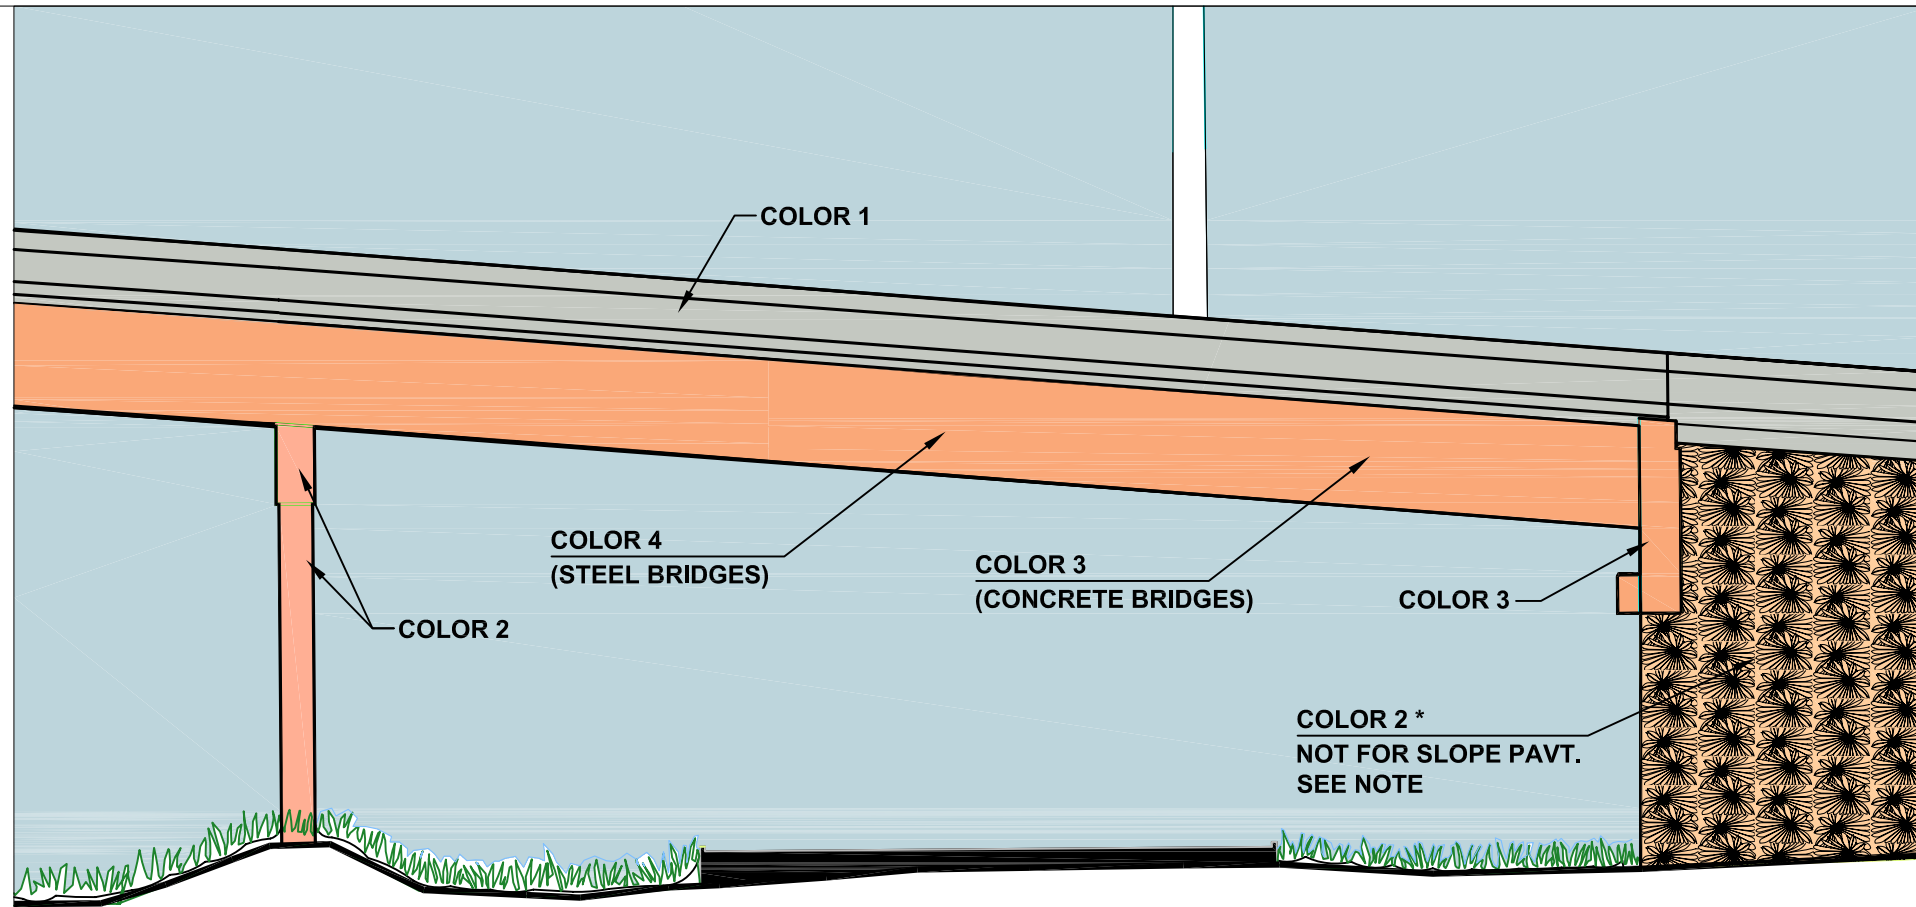

TYPICAL BRIDGE COMPONENTS

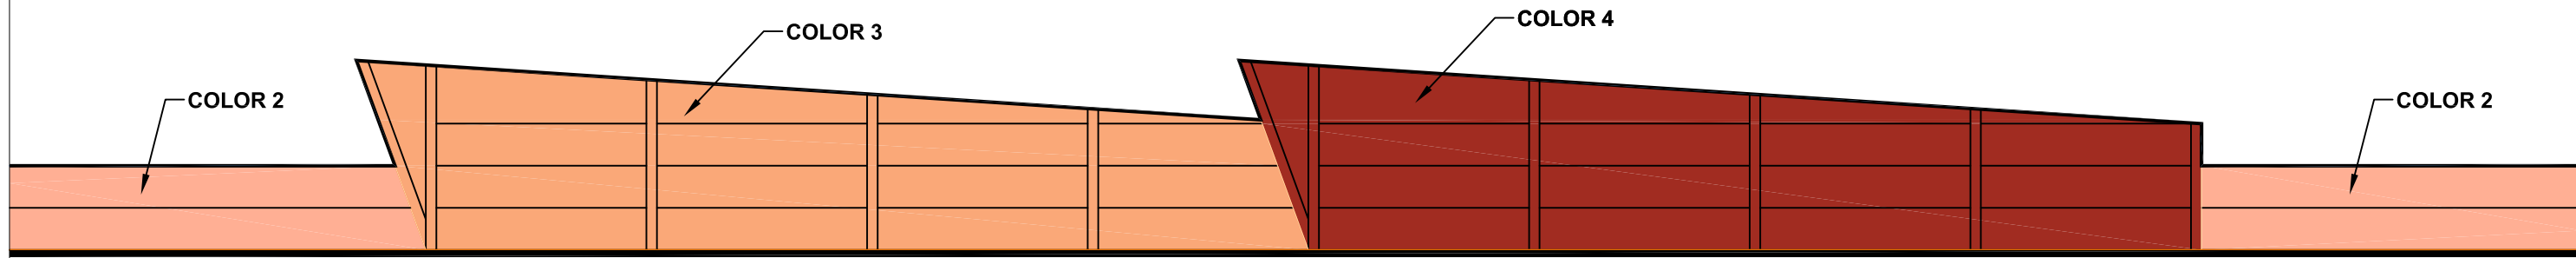

TYPICAL NOISE WALL COMPONENTS

NOTE:
 * ALL SLOPE PAVEMENT SHALL BE COLOR 1-FS 36622 INCLUDING WING WALL. THE CANTILEVER UNDERDECK AT THE EXTERIOR BEAM SHALL BE COLOR 1-FS 36622