


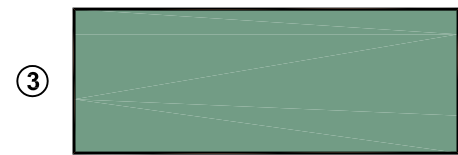

FS 36622




FS 25622




FS 35352



FS 15125

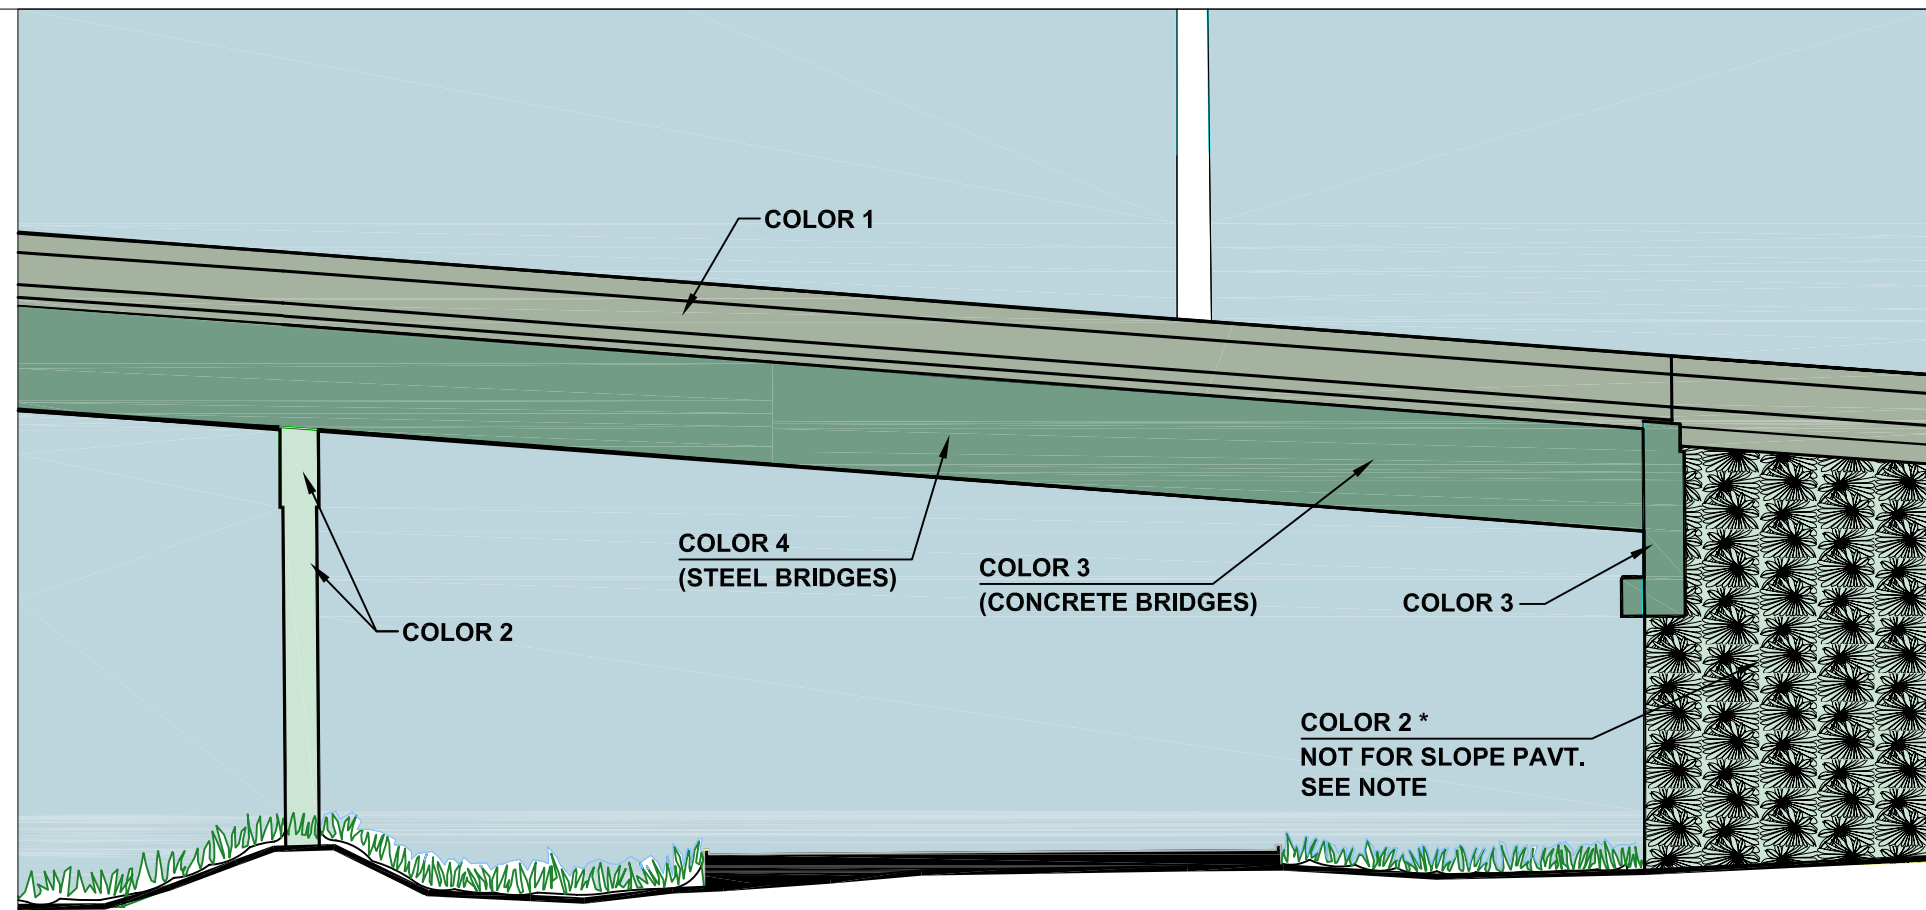

TYPICAL BRIDGE COMPONENTS

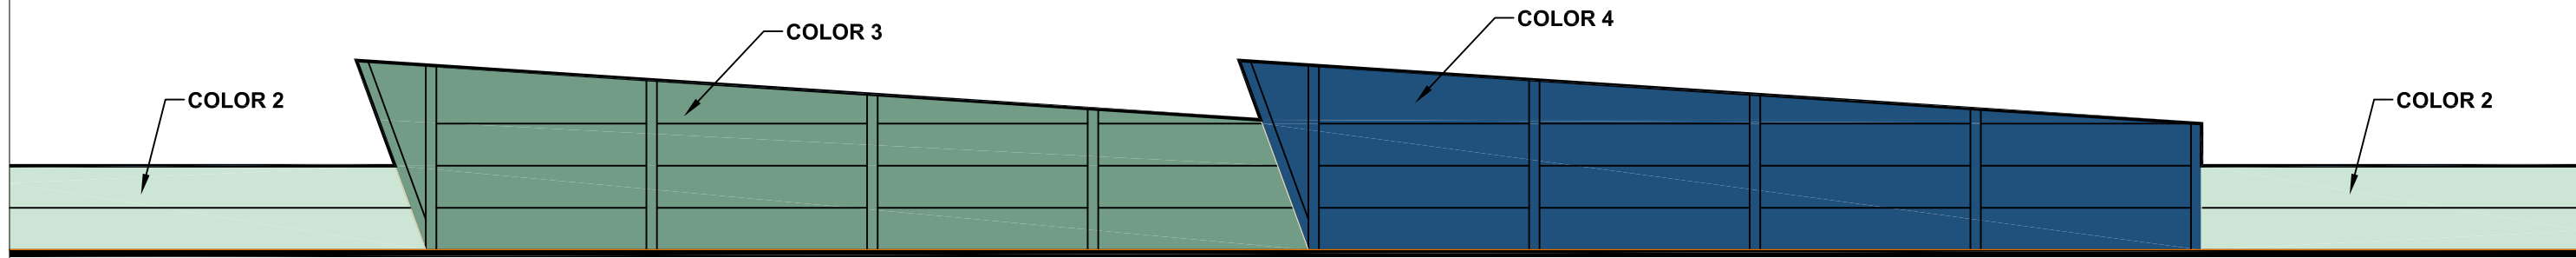

TYPICAL NOISE WALL COMPONENTS

NOTE:
 * ALL SLOPE PAVEMENT SHALL BE COLOR 1-FS 36622 INCLUDING WING WALL. THE CANTILEVER UNDERDECK AT THE EXTERIOR BEAM SHALL BE COLOR 1-FS 36622.